

Texas Society of Architects

October 22-24, 2009


George R. Brown Convention Center / Exhibit Hall B3
Houston, TX

REVISION DATE:
8/31/2009 jva

BOOTH COUNT

Inventory as
of 09/4/2009

Dimension	Qty
10'x10'	255
20'x20'	1

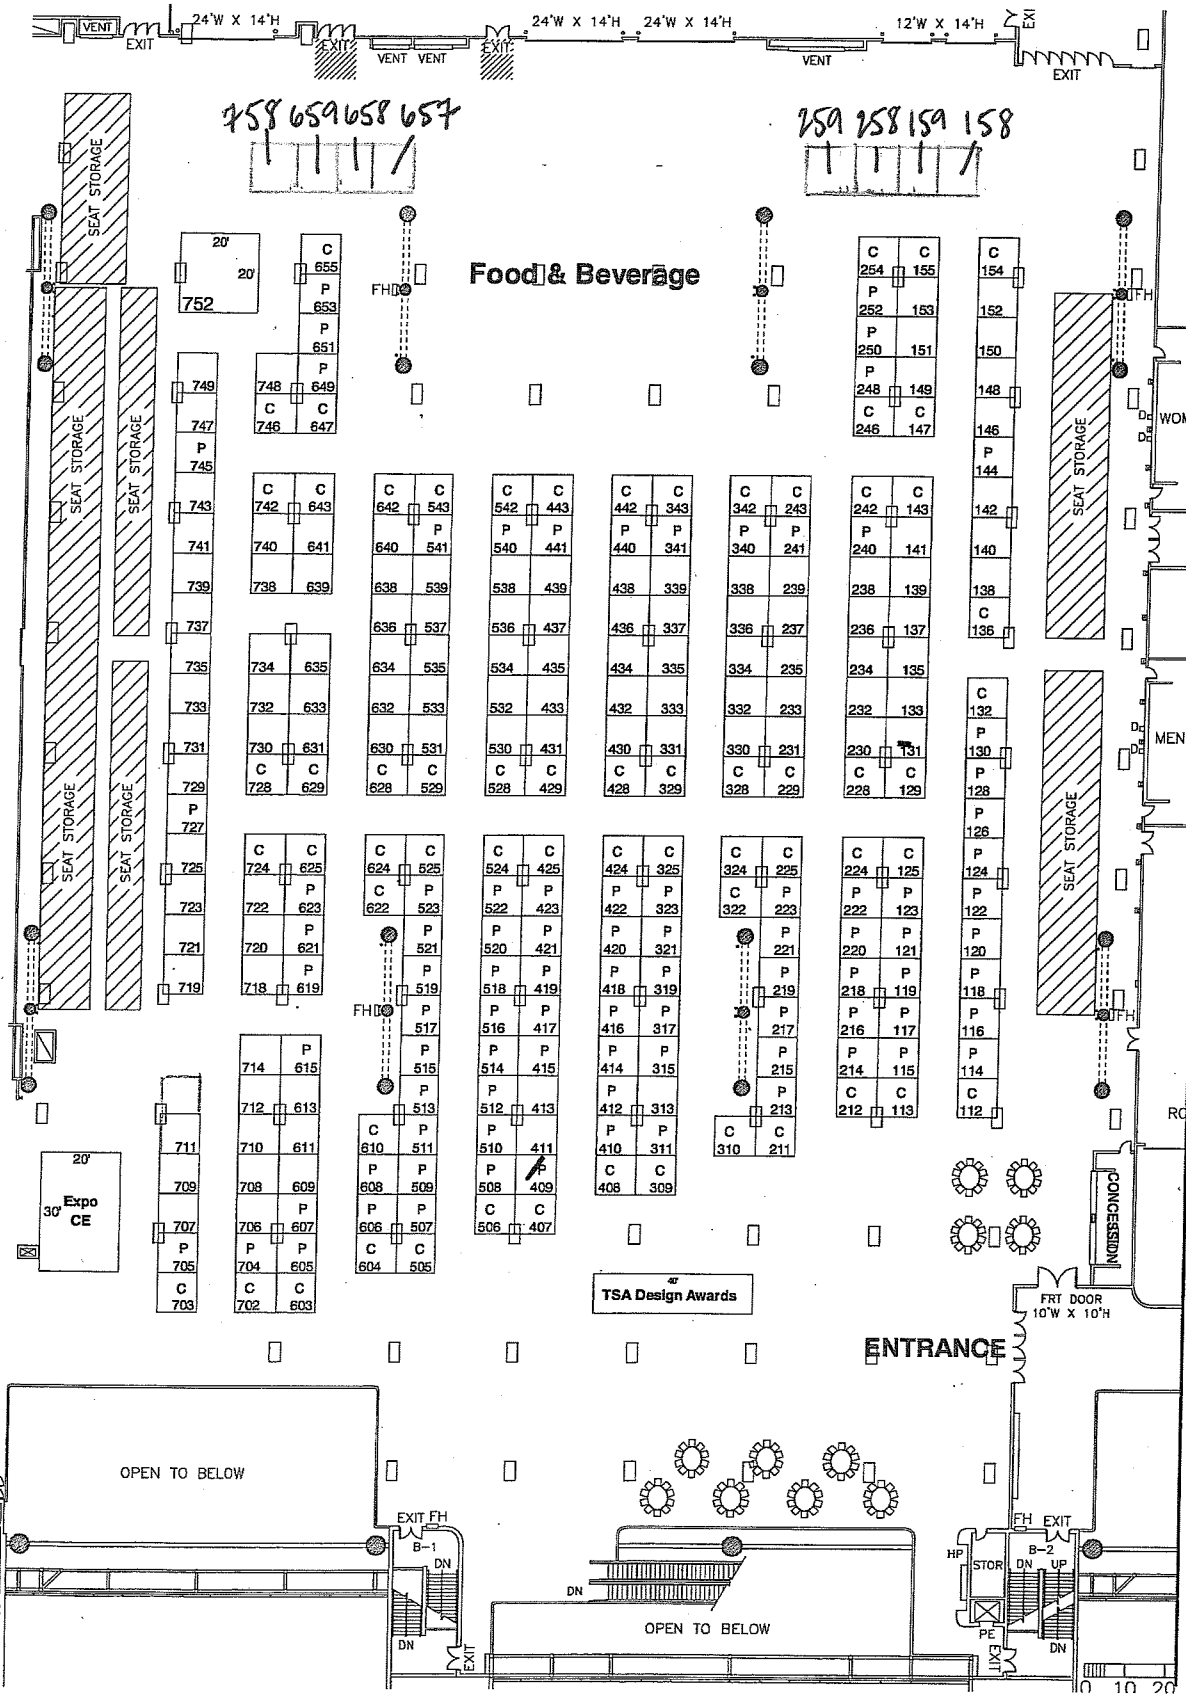

FREEMAN

DRAWING STARTED:
2/19/2009 FDL
FILE PATH:
I:\Shows\Shows_2009\10-Oct\Texas Society of Architects\Floor Plans

DRAWING NAME:
TSA1009

JOB NUMBER:
213756

ACCT. EXEC:
Trisha Frank

DISCLAIMER

EVERY EFFORT HAS BEEN MADE TO ENSURE THE ACCURACY OF ALL INFORMATION CONTAINED ON THIS FLOORPLAN. HOWEVER NO WARRANTIES, EITHER EXPRESSED OR IMPLIED ARE MADE WITH RESPECT TO THIS FLOORPLAN. IF THE LOCATION OF BUILDING COLUMNS, UTILITIES OR OTHER ARCHITECTURAL COMPONENTS OF THE FACILITY IS A CONSIDERATION IN THE CONSTRUCTION OR USAGE OF AN EXHIBIT, IT IS THE SOLE RESPONSIBILITY OF THE EXHIBITOR TO PHYSICALLY INSPECT THE FACILITY TO VERIFY ALL DIMENSIONS AND LOCATIONS.

© COPYRIGHT 2007, FREEMAN CO.
ALL RIGHTS RESERVED.